


各階平面図

Floor plan

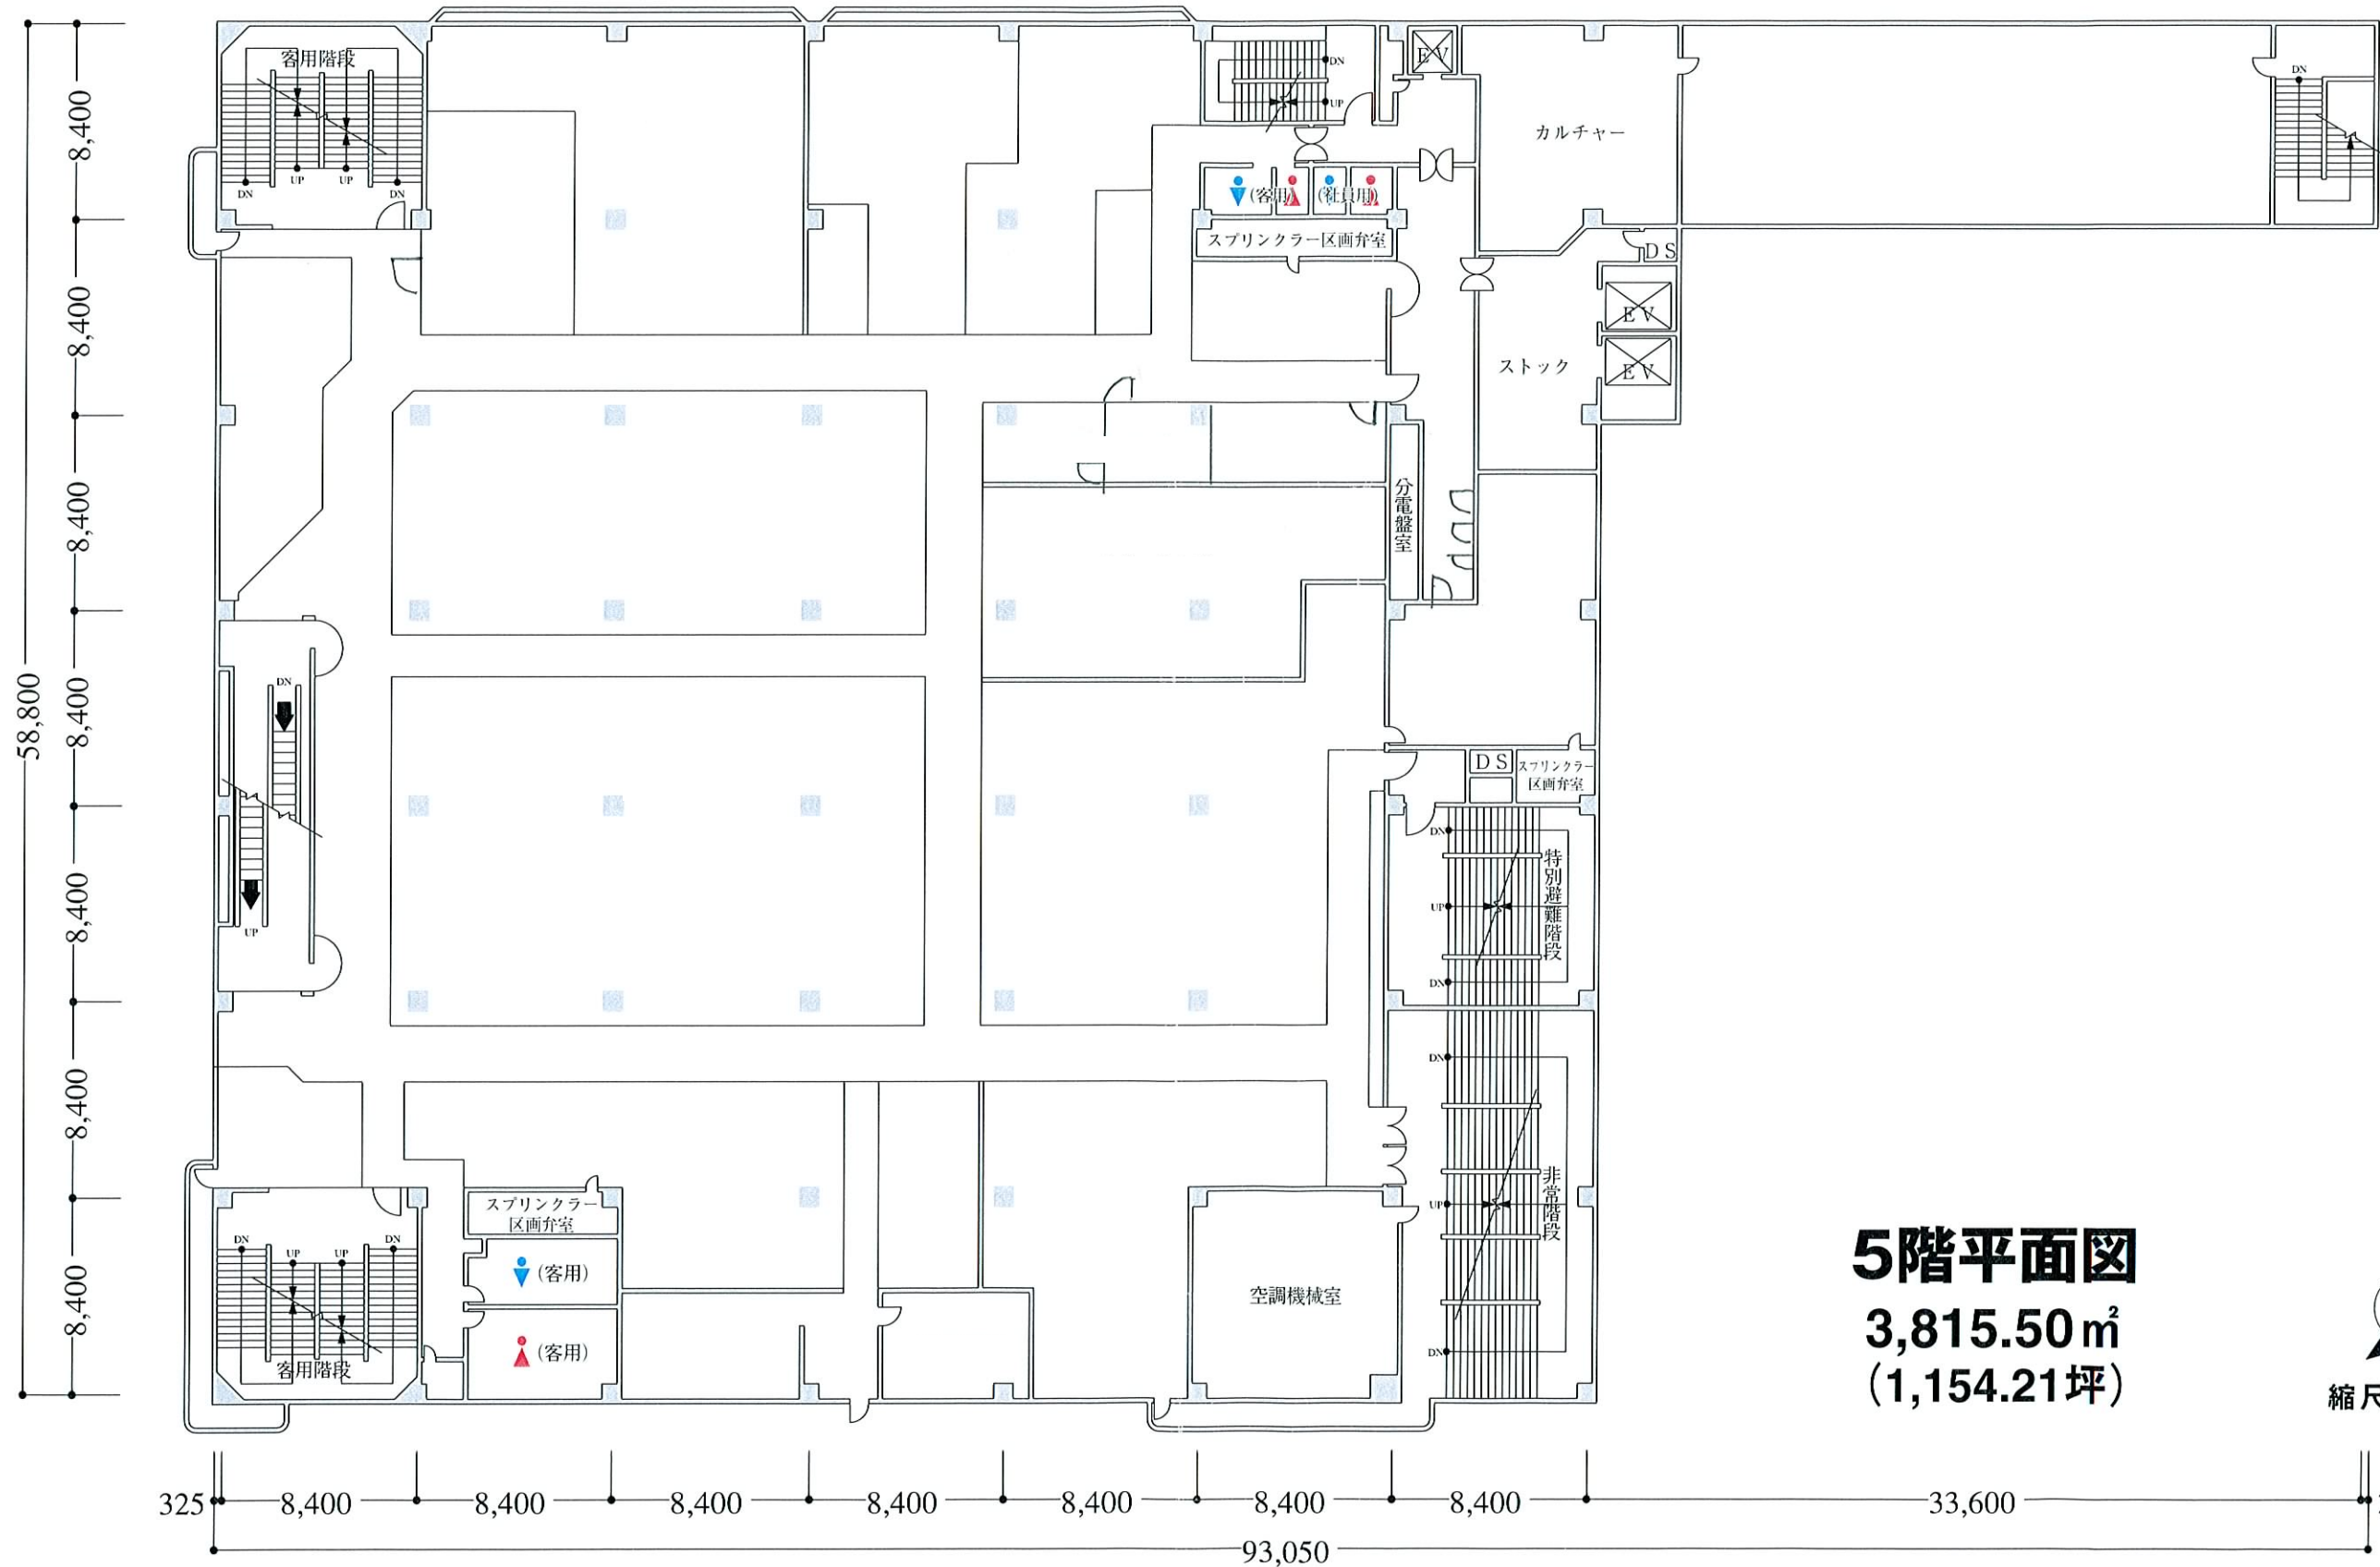

5階平面図
3,815.50㎡
(1,154.21坪)

縮尺 1/300