


# 各階平面図

Floor plan

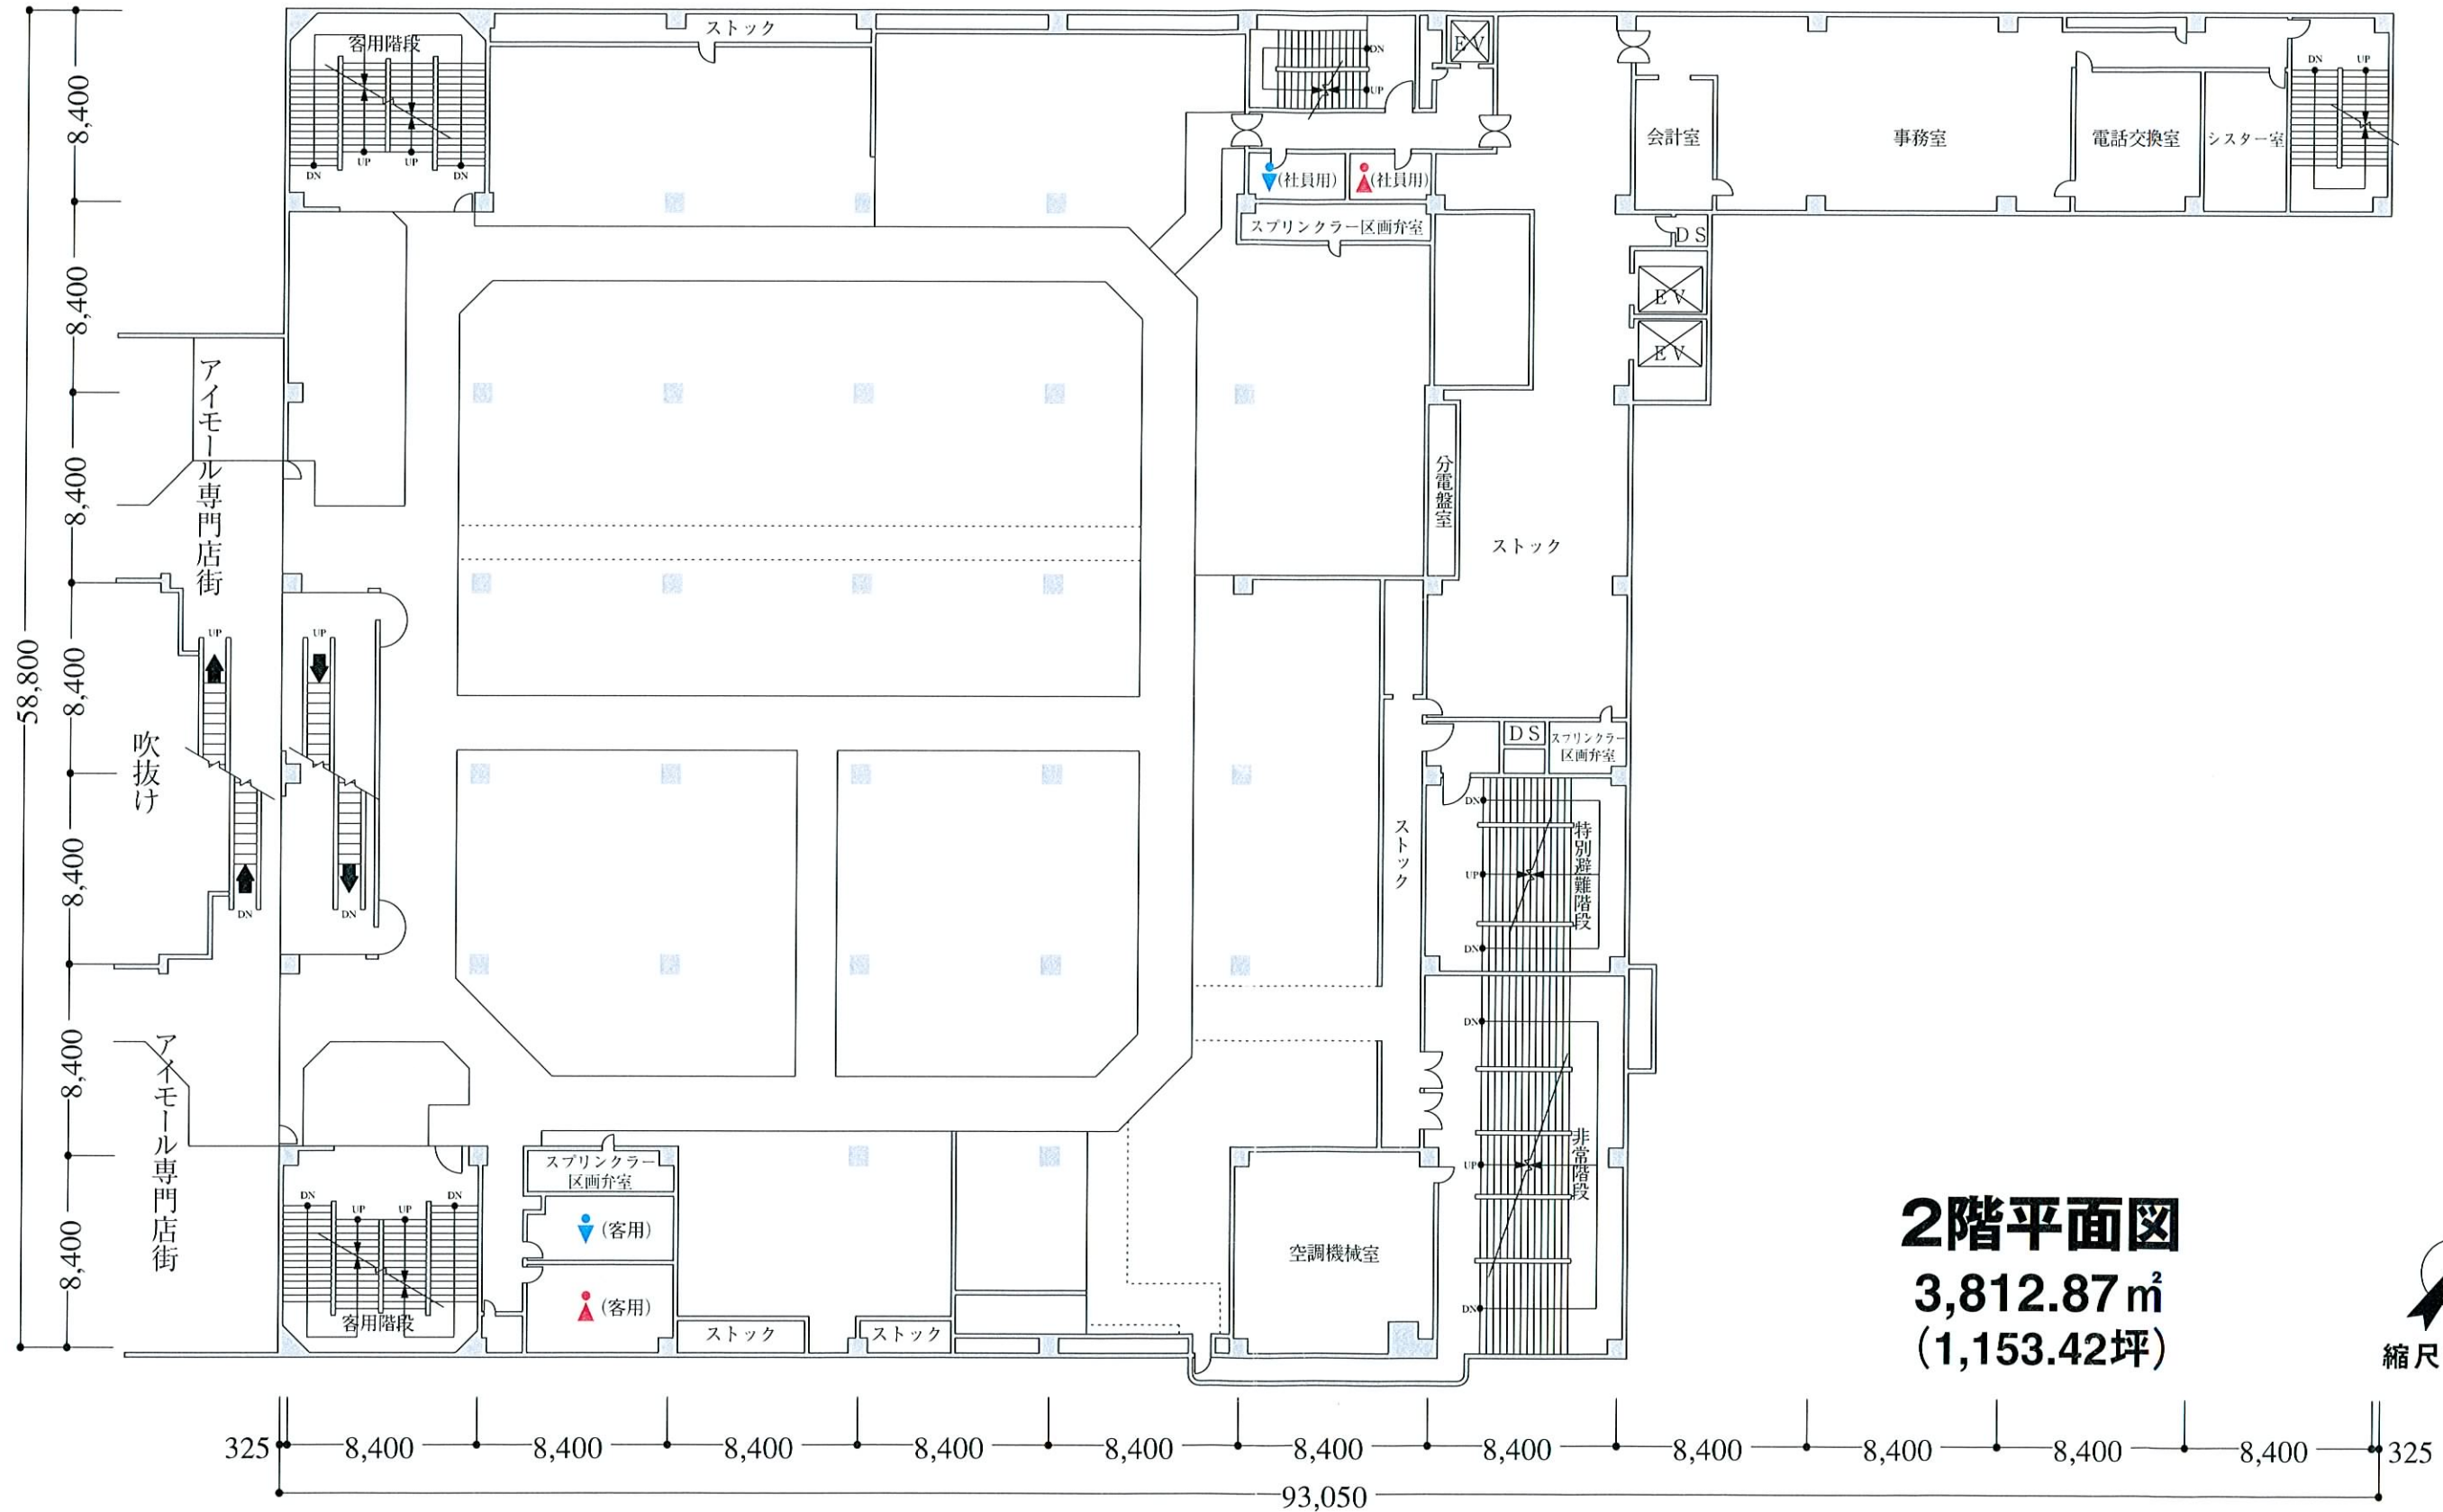

**2階平面図**  
**3,812.87 m<sup>2</sup>**  
**(1,153.42坪)**

